




PRICING SET NOTES:

1. FINAL DESIGN WILL BE COORDINATED WITH USER PRIOR TO THE BEGINNING OF THE FINAL COORDINATION OF DRAWINGS.
2. USER WILL PROVIDE ALL NECESSARY SUPPLY ONLY. FINAL DESIGN MAY CHANGE ONCE FINAL REVIEW IS COMPLETED AND PERMIT APPLICATIONS ARE SUBMITTED. USER WILL BE COMPLETED AS WELL. D|W DESIGN INC. ASSUMES NO LIABILITY FOR ANY CHANGES MADE TO THE FINANCIAL BUDGET AND ANY COSTS ASSOCIATED BY THESE CHANGES.
3. THESE ARE PROVIDED FOR THE BENEFIT OF PRICING BUT CHANGES MAY BE MADE. USER WILL BE RESPONSIBLE FOR OBTAINING ALL CODE REQUIREMENTS, ENERGY CODE COMPLIANCE, CLIENTS REQUEST (BASED ON THE ELECTRICAL CODES) AND PERMITS. D|W ASSUMES NO LIABILITY BASED ON CHANGES MADE TO THESE DRAWINGS.
4. USER WILL BE RESPONSIBLE FOR PROVIDING FOR PURCHASING PURPOSES IT IS ADVISED TO OBTAIN A CONTRACT FOR THE FINANCIAL BUDGETED IN TO THE FINAL PRICE FOR ANY CHANGES OR ADDITIONS THAT MAY OCCUR DURING THE DRAWING PROCESS. USER WILL BE USING AND ACCEPTING THESE DRAWINGS FROM D|W DESIGNS THE USER/OWNER OF THE NOTES LISTED ABOVE.

Client Name
Civic Address
City
Lot # -----
Block # -----

DESIGN	• DJW
DRAWN	• DJW
DATE	• SEP 30, 2019
PROJECT	• 18-043

BD-4.1|R-0

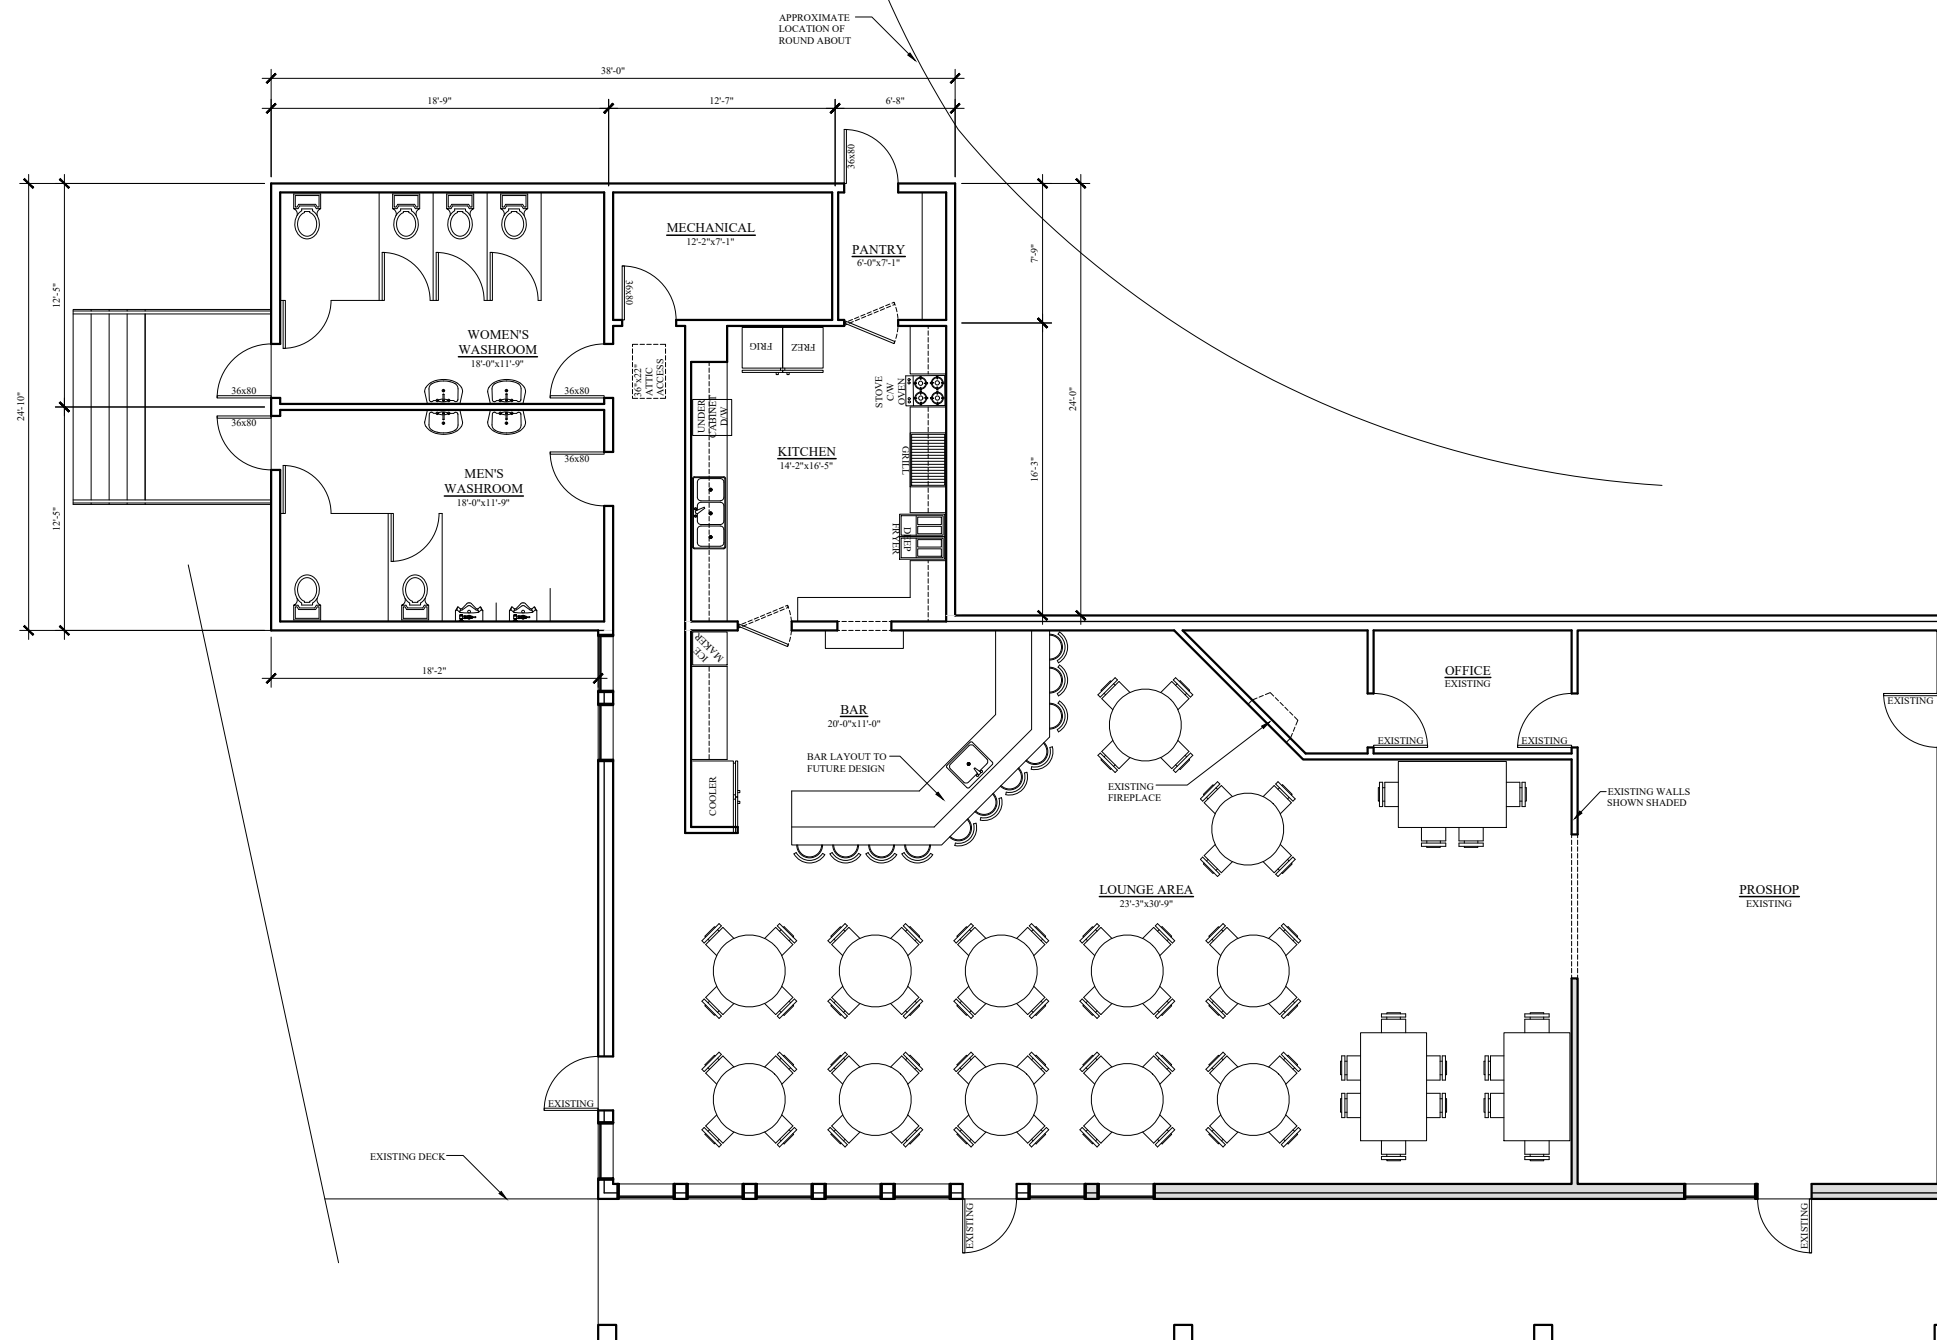

MAIN FLOOR PLAN
SCALE: 1/4"=1'-0"